


ARCHSTONE CITRUS SUITES

1915 Ocean Way
Santa Monica, CA 90405
Phone: 310.943.7200 Fax: 310.943.7202
citrussuites@archstonemail.com

One Bedroom / One Bath

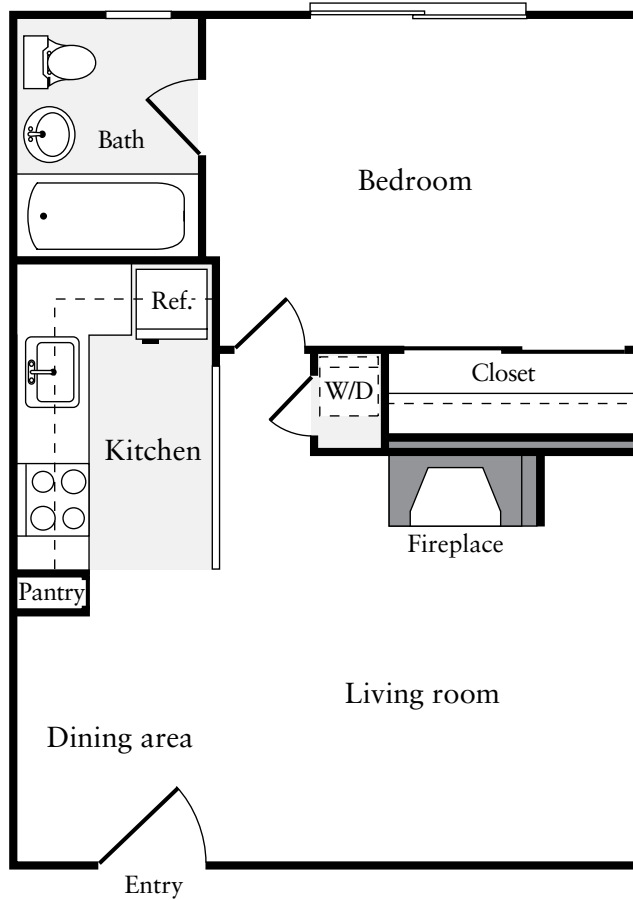

FLOOR PLAN NOT TO SCALE

APARTMENT SELECTED: _____ NOTES: _____

LEASE TERM: _____


MONTHLY RENT: _____

DEPOSIT: _____

ARCHSTONE CITRUS SUITES

1915 Ocean Way
Santa Monica, CA 90405
Phone: 310.943.7200 Fax: 310.943.7202
citrussuites@archstonemail.com

One Bedroom with den / One Bath

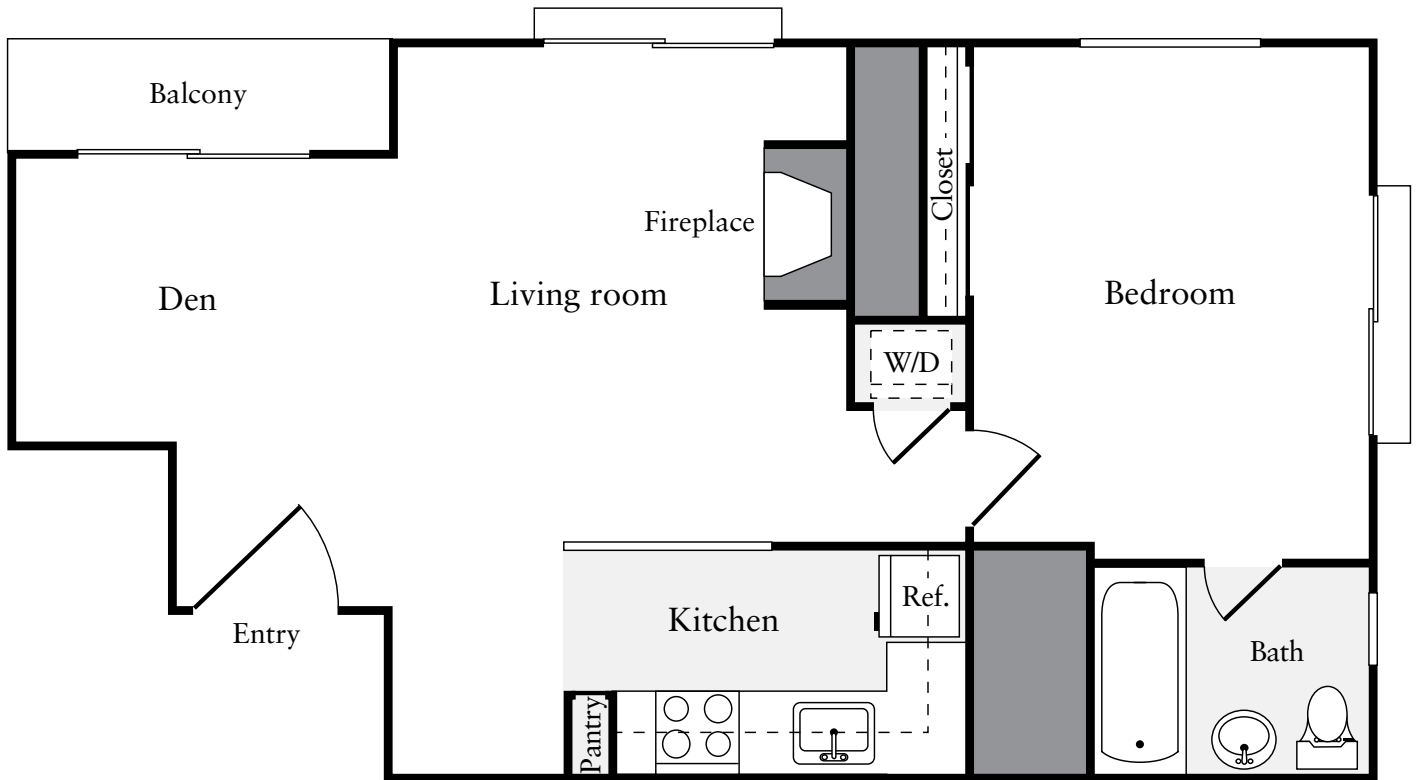

FLOOR PLAN NOT TO SCALE

APARTMENT SELECTED: _____ NOTES: _____

LEASE TERM: _____


MONTHLY RENT: _____

DEPOSIT: _____


ARCHSTONE CITRUS SUITES

1915 Ocean Way
 Santa Monica, CA 90405
 Phone: 310.943.7200 Fax: 310.943.7202
 citrussuites@archstonemail.com

One Bedroom / Two Bath Townhouse

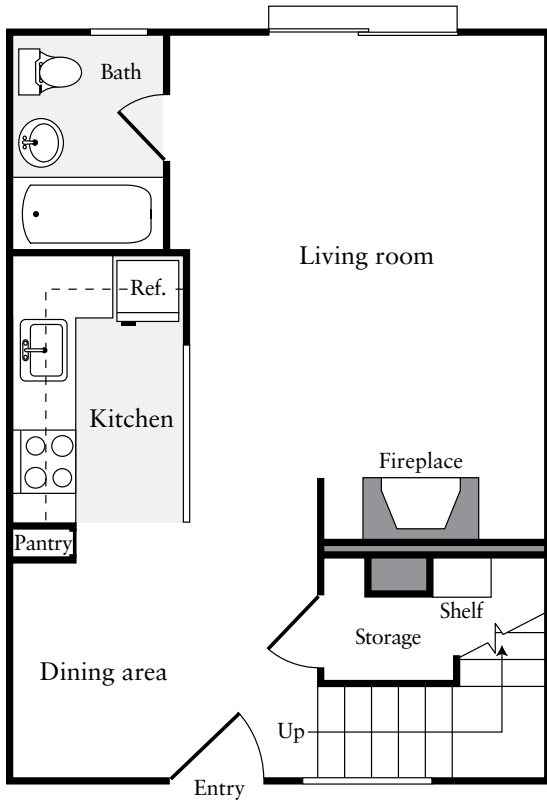

First Floor

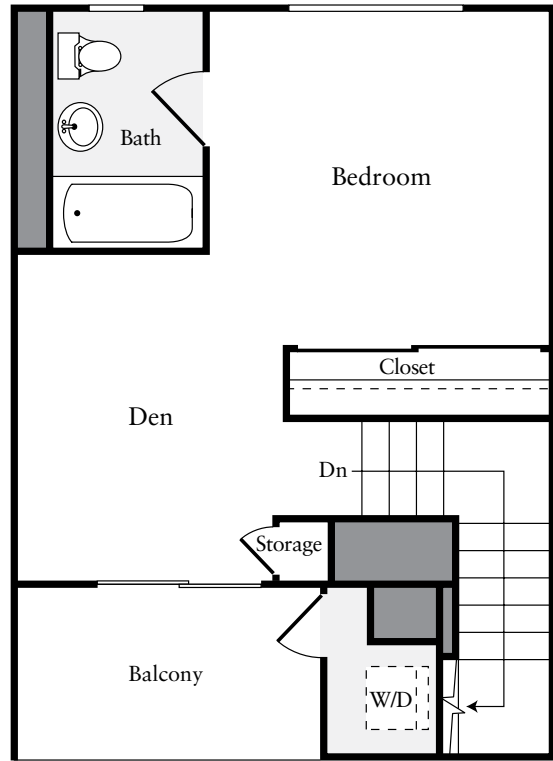

Second Floor

FLOOR PLAN NOT TO SCALE

APARTMENT SELECTED: _____ NOTES: _____

LEASE TERM: _____


MONTHLY RENT: _____

DEPOSIT: _____


ARCHSTONE CITRUS SUITES

1915 Ocean Way
 Santa Monica, CA 90405
 Phone: 310.943.7200 Fax: 310.943.7202
 citrussuites@archstonemail.com

Two Bedroom / Two Bath Townhouse

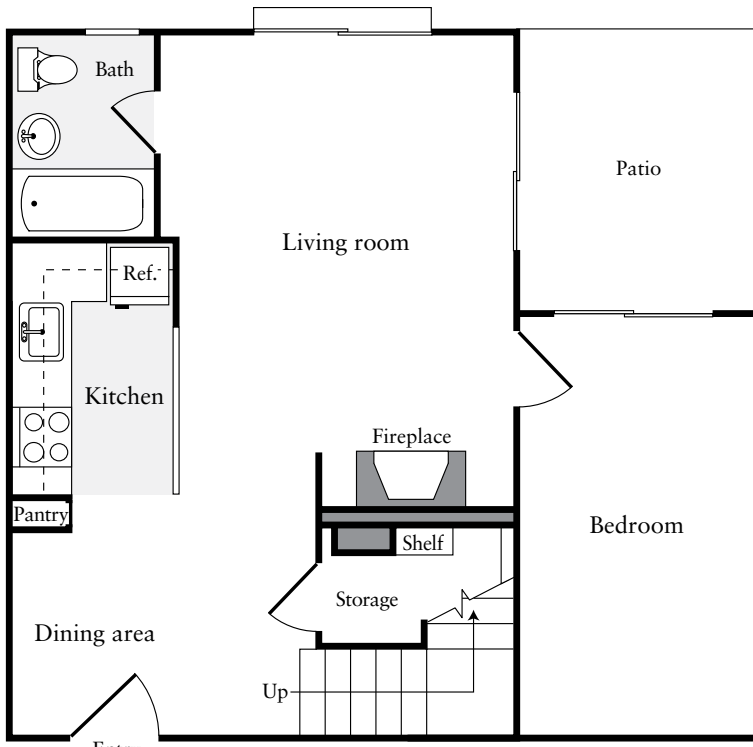

First Floor

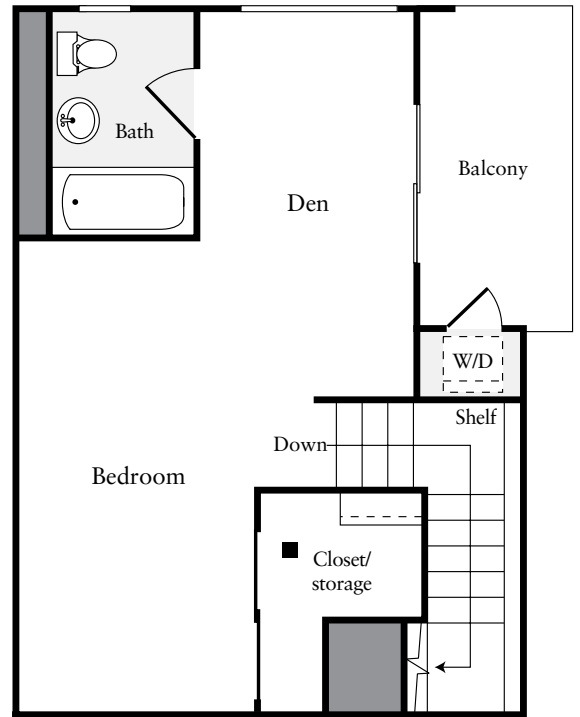

Second Floor

FLOOR PLAN NOT TO SCALE

APARTMENT SELECTED: _____ NOTES: _____

LEASE TERM: _____

MONTHLY RENT: _____

DEPOSIT: _____